


ASHBURTON TRUST events centre

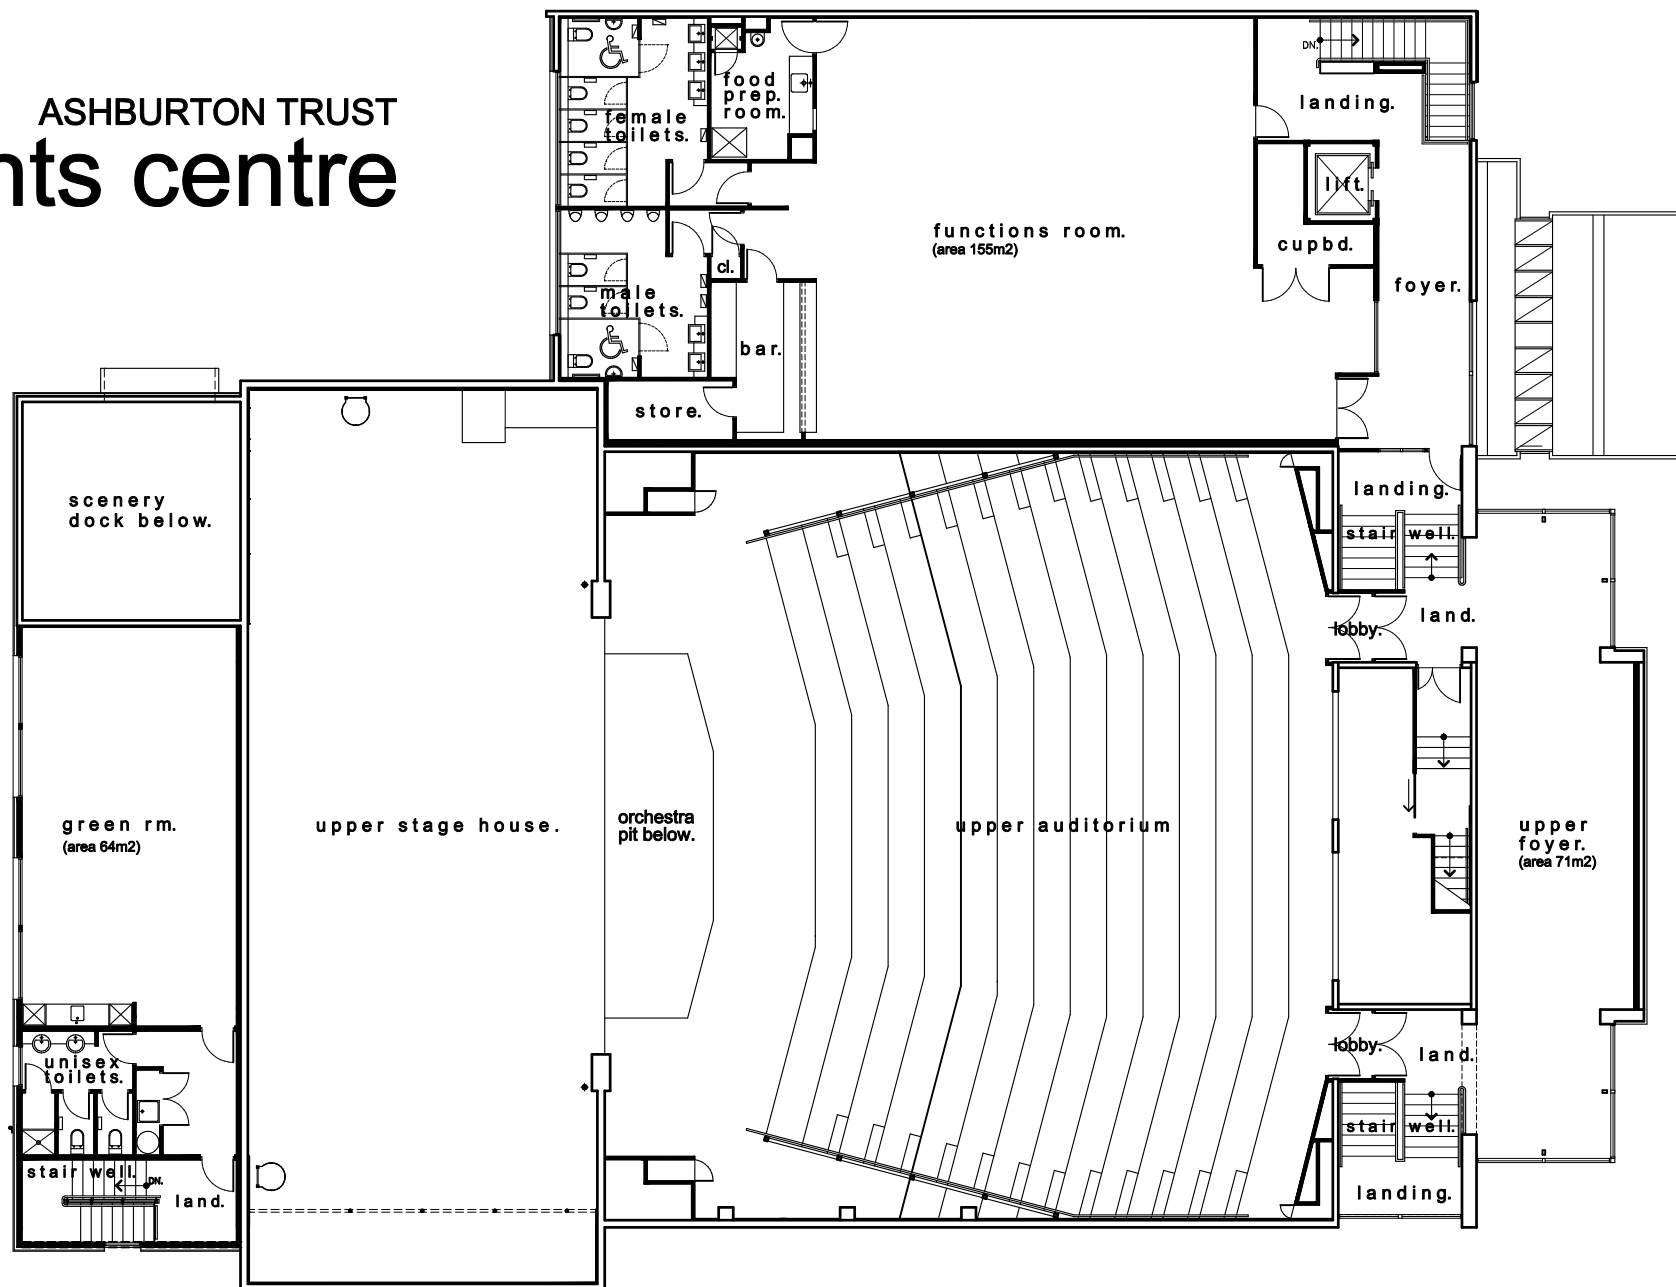

FIRST FLOOR PLAN
SCALE 1:100 @ A2