


ASHBURTON TRUST events centre

EXISTING CINEMA.

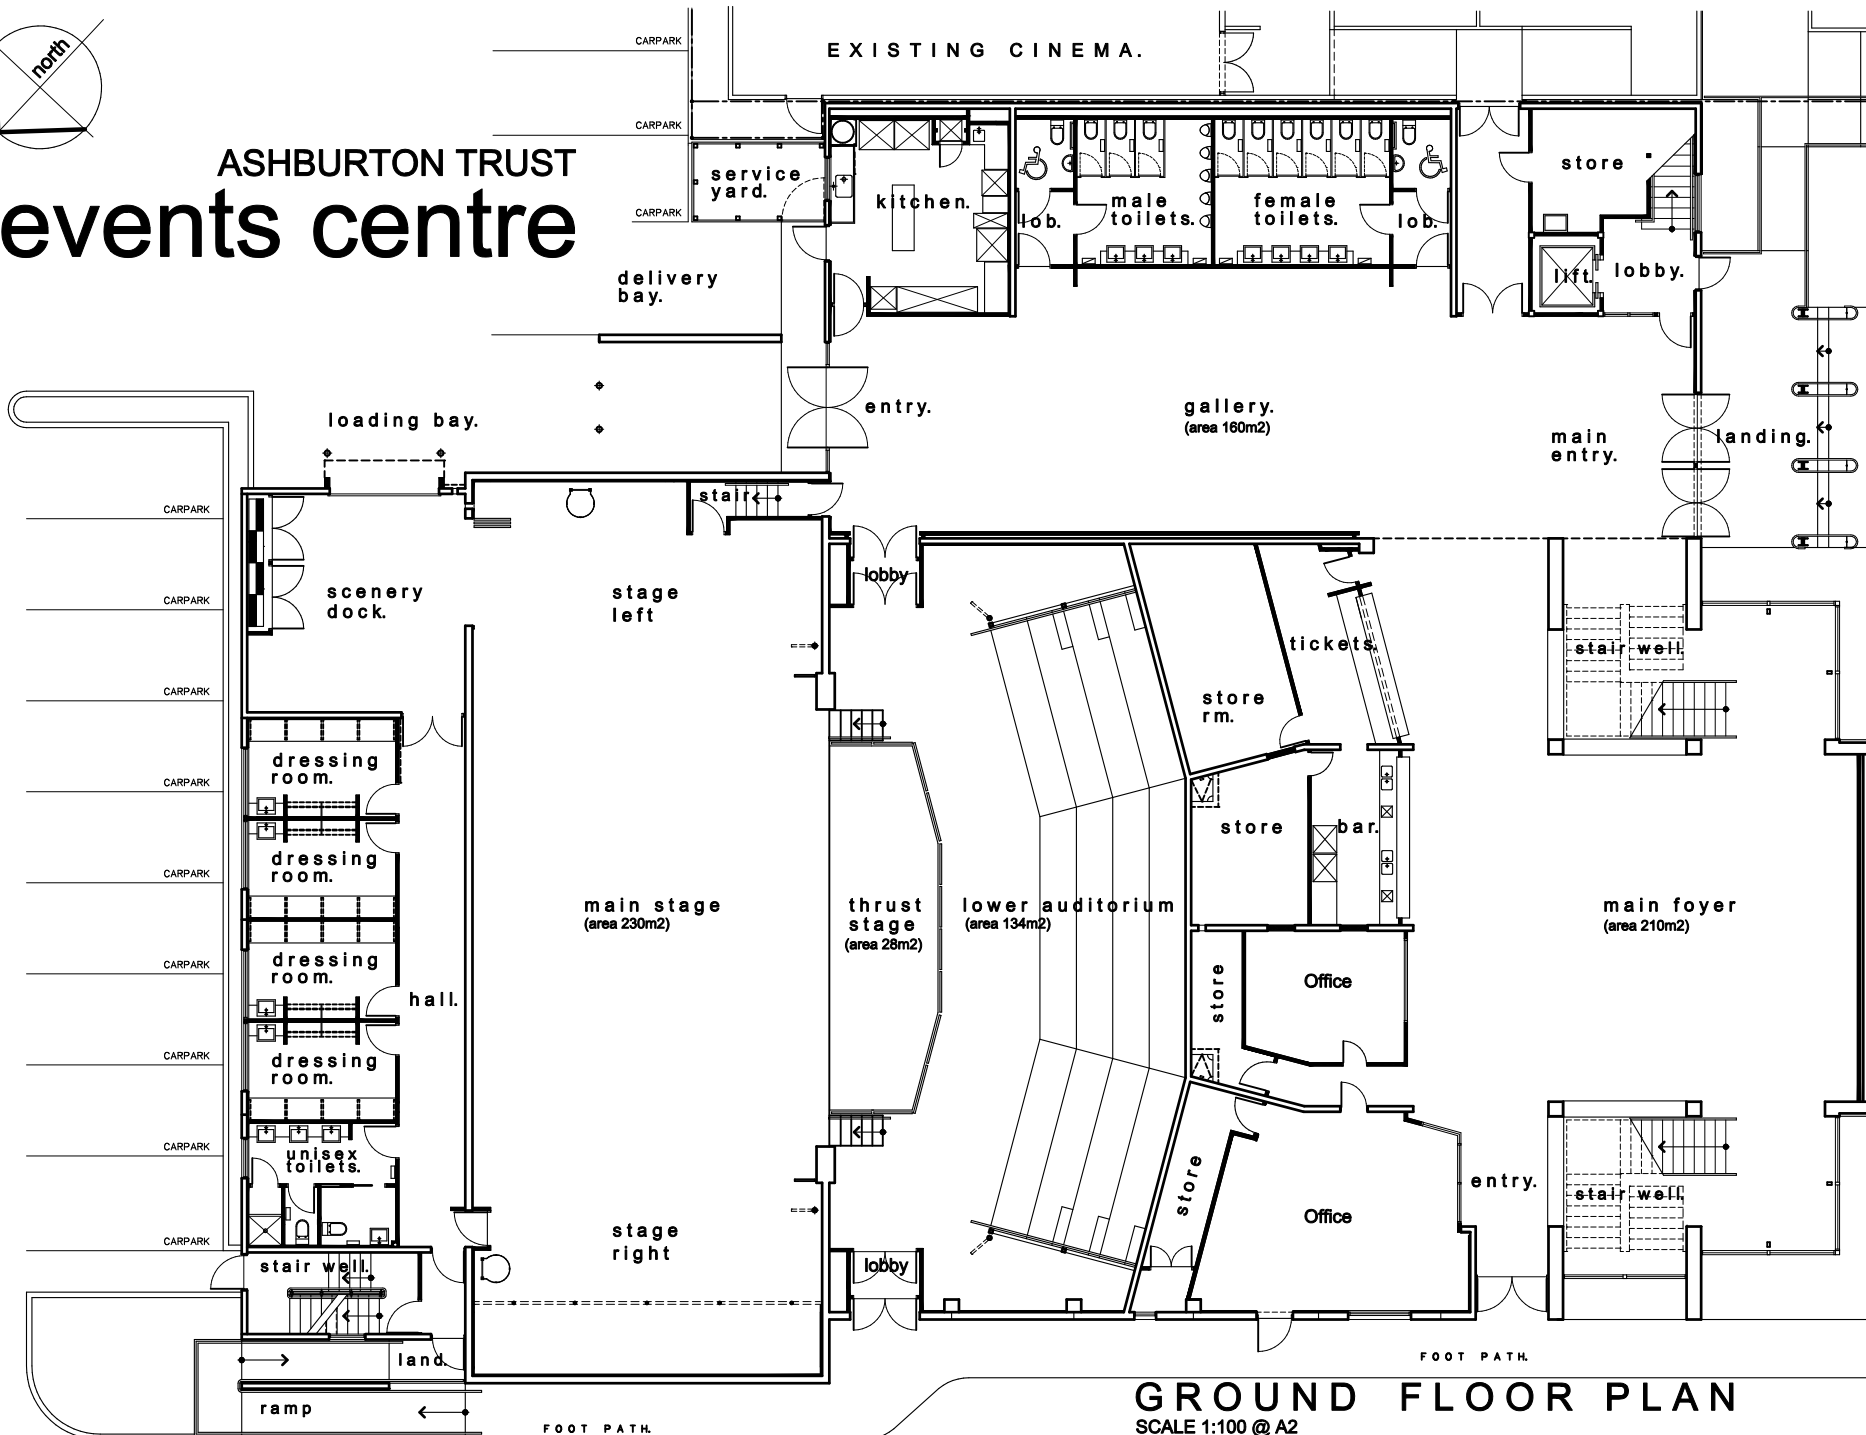

GROUND FLOOR PLAN
SCALE 1:100 @ A2